


下乐陶片区市政道路工程乐陶路东段延伸段提升工程用地勘测定界图
2821.3-39627.8

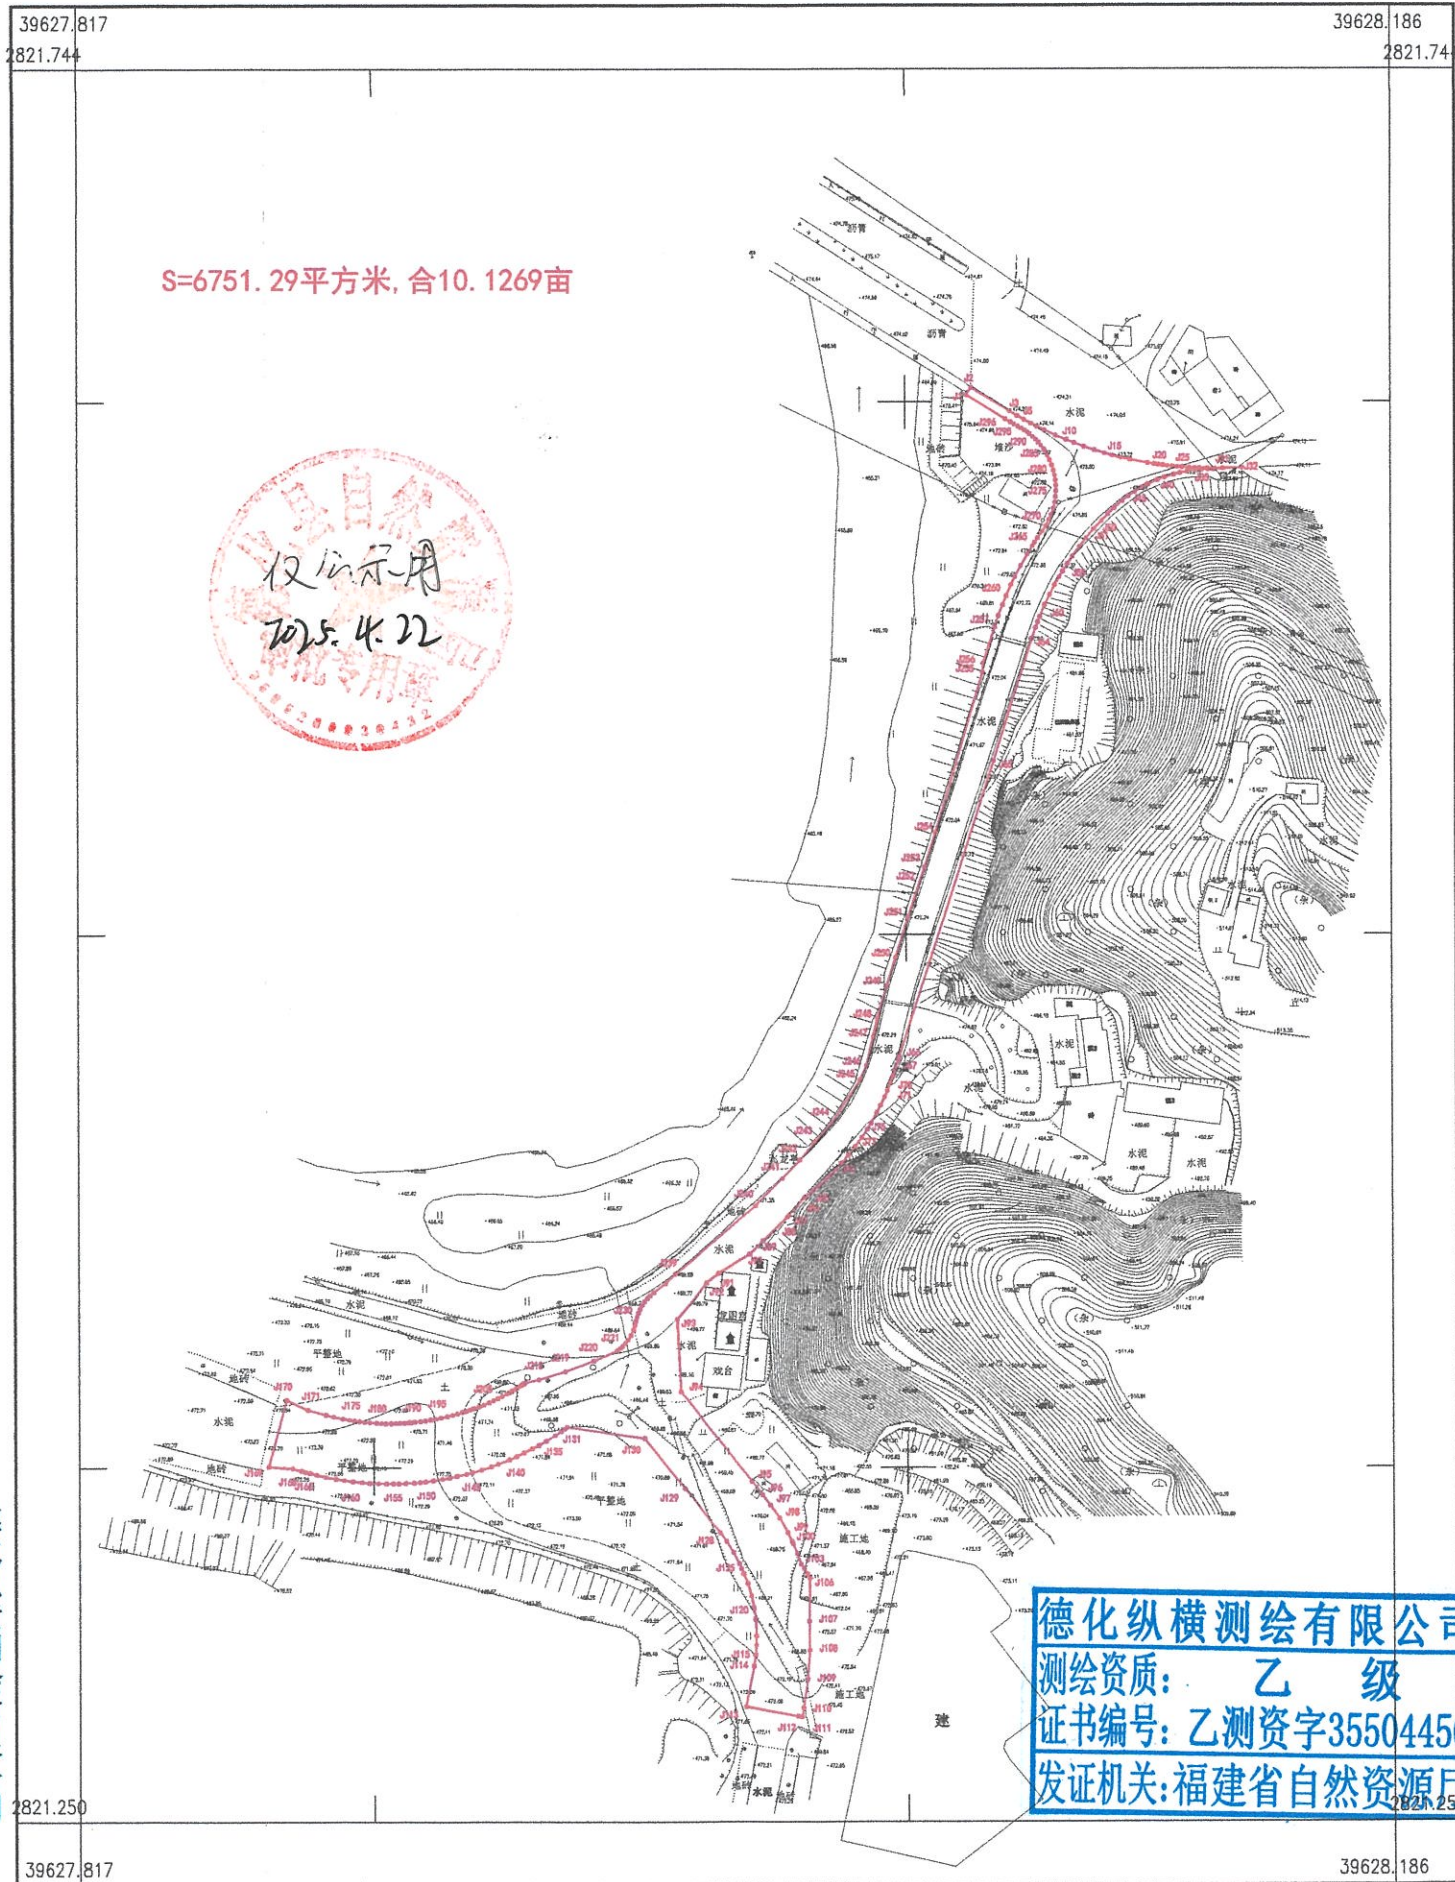

德化纵横测绘有限公司

2025年3月19日数字化制图
国家2000坐标系, 中央子午线117度
1985国家高程基准
2007年图版式

1:2000

测量员: 程秋月
绘图员: 邹寒笑
检查员: 杨奔政



下乐陶片区市政道路工程(乐陶路东段延伸段)用地界址点坐标表一

界址点坐标表				界址点坐标表				界址点坐标表				界址点坐标表			
点号	X	Y	边长	点号	X	Y	边长	点号	X	Y	边长	点号	X	Y	边长
J1	2821651.976	39628066.979		J20	2821632.280	39628121.019		J39	2821629.496	39628125.342		J58	2821598.425	39628091.821	
			2.50				1.24				2.70	J59	2821595.678	39628090.380	3.10
J2	2821654.107	39628068.286		J21	2821632.109	39628122.249		J40	2821628.694	39628122.761					3.19
			12.83				1.34	J41	2821627.901	39628120.675		J60	2821592.797	39628089.002	3.57
J3	2821647.394	39628079.226		J22	2821631.940	39628123.577		J42	2821626.715	39628118.067		J61	2821589.516	39628087.588	1.65
			2.47	J23	2821631.783	39628124.956		J43	2821626.571	39628117.796		J62	2821587.977	39628086.998	1.68
J4	2821646.125	39628081.347		J24	2821631.647	39628126.294		J44	2821625.797	39628116.336		J63	2821586.406	39628086.395	3.25
			2.11	J25	2821631.518	39628127.736		J45	2821624.641	39628114.407		J64	2821583.328	39628085.348	36.16
J5	2821645.078	39628083.183		J26	2821631.374	39628129.708		J46	2821623.360	39628112.520		J65	2821548.877	39628074.356	87.35
			2.35	J27	2821631.287	39628131.214		J47	2821622.082	39628110.844		J66	2821465.661	39628047.804	1.10
J6	2821643.956	39628085.246		J28	2821631.228	39628132.556		J48	2821620.154	39628108.621		J67	2821464.609	39628047.468	2.71
			1.86	J29	2821631.166	39628134.731		J49	2821618.315	39628106.776		J68	2821462.027	39628046.644	1.97
J7	2821643.099	39628086.895		J30	2821631.147	39628136.784		J50	2821616.522	39628105.091		J69	2821460.159	39628046.020	2.05
			2.28	J31	2821631.172	39628139.099		J51	2821614.199	39628102.950		J70	2821458.229	39628045.315	2.32
J8	2821642.087	39628088.938		J32	2821631.400	39628144.578		J52	2821611.601	39628100.728		J71	2821456.078	39628044.455	1.94
			3.53	J33	2821630.997	39628136.450		J53	2821609.251	39628098.866		J72	2821454.295	39628043.681	2.65
J9	2821640.601	39628092.145		J34	2821630.928	39628135.073		J54	2821606.492	39628096.844		J73	2821451.901	39628042.550	2.29
			3.23	J35	2821630.826	39628133.159		J55	2821604.345	39628095.383		J74	2821449.868	39628041.503	3.39
J10	2821639.336	39628095.114		J36	2821630.651	39628131.285		J56	2821602.230	39628094.035		J75	2821446.914	39628039.833	1.97
			2.46	J37	2821630.346	39628129.162		J57	2821600.680	39628093.102		J76	2821445.237	39628038.801	2.89
J11	2821638.429	39628097.405		J38	2821629.941	39628127.121		J58	2821598.425	39628091.821		J77	2821442.831	39628037.207	
			2.81	J39	2821629.496	39628125.342									
J12	2821637.456	39628100.045													
			3.22												
J13	2821636.424	39628103.100													
			2.99												
J14	2821635.547	39628105.961													
			2.27												
J15	2821634.935	39628108.143													
			2.44												
J16	2821634.327	39628110.504													
			2.52												
J17	2821633.753	39628112.961													
			5.16												
J18	2821632.755	39628118.025													
			1.88												
J19	2821632.450	39628119.882													
			1.15												
J20	2821632.280	39628121.019													

界址点坐标表				界址点坐标表				界址点坐标表				界址点坐标表			
点号	X	Y	边长	点号	X	Y	边长	点号	X	Y	边长	点号	X	Y	边长
J77	2821442.831	39628037.207		J96	2821342.369	39628008.951		J115	2821297.303	39628006.804		J134	2821359.113	39627950.795	
			3.10				3.69				2.80				2.98
J78	2821440.321	39628035.391		J97	2821339.436	39628011.192		J116	2821300.093	39628007.036		J135	2821357.554	39627948.258	2.37
			3.25				4.45				2.56	J136	2821356.377	39627946.203	2.11
J79	2821437.771	39628033.370		J98	2821335.739	39628013.666		J117	2821302.650	39628007.101		J137	2821355.375	39627944.342	2.62
			2.93	J99	2821331.669	39628015.981		J118	2821307.025	39628006.890		J138	2821354.194	39627941.999	2.40
J80	2821435.554	39628031.454		J100	2821329.137	39628017.228		J119	2821307.582	39628006.816		J139	2821353.179	39627939.829	2.14
			2.48	J101	2821328.503	39628017.501		J120	2821310.503	39628006.428		J140	2821352.322	39627937.866	3.42
J81	2821433.736	39628029.759		J102	2821325.762	39628018.679		J121	2821313.941	39628005.706		J141	2821351.054	39627934.686	2.21
			2.27	J103	2821322.781	39628019.773		J122	2821317.409	39628004.699		J142	2821350.302	39627932.605	2.71
J82	2821432.130	39628028.161		J104	2821321.640	39628020.557		J123	2821320.137	39628003.697		J143	2821349.453	39627930.027	2.72
			1.78	J105	2821320.034	39628021.571		J124	2821321.692	39628003.009		J144	2821348.684	39627927.421	1.68
J83	2821430.906	39628026.873		J106	2821318.947	39628022.186		J125	2821323.005	39628002.429		J145	2821348.249	39627925.796	2.64
			2.72	J107	2821306.802	39628022.009		J126	2821326.112	39628000.783		J146	2821347.631	39627923.230	2.20
J84	2821429.093	39628024.844		J108	2821298.614	39628022.086		J127	2821329.299	39627998.764		J147	2821347.175	39627921.078	2.05
			2.06	J109	2821290.444	39628021.543		J128	2821331.715	39627996.977		J148	2821346.801	39627919.067	2.49
J85	2821427.774	39628023.265		J110	2821282.339	39628020.381		J129	2821344.098	39627987.192		J149	2821346.410	39627916.610	2.26
			2.98	J111	2821279.877	39628019.933		J130	2821358.264	39627975.999		J150	2821346.116	39627914.365	1.53
J86	2821425.917	39628020.929		J112	2821280.093	39628018.749		J131	2821361.406	39627954.205		J151	2821345.950	39627912.841	1.70
			6.61	J113	2821282.745	39628004.192		J132	2821360.908	39627953.494		J152	2821345.798	39627911.149	2.35
J87	2821420.978	39628016.537		J114	2821294.150	39628006.340		J133	2821360.199	39627952.453		J153	2821345.642	39627908.802	
			0.62	J115	2821297.303	39628006.804		J134	2821359.113	39627950.795					
J88	2821420.518	39628016.127													
			9.60												
J89	2821413.808	39628009.261													
			5.33												
J90	2821410.086	39628005.452													
			10.29												
J91	2821404.650	39627996.711													
			4.26												
J92	2821401.960	39627993.407													
			13.18												
J93	2821391.727	39627985.102													
			20.41												
J94	2821371.342	39627986.057													
			32.11												
J95	2821346.145	39628005.967													
			4.81												
J96	2821342.369	39628008.951													

德化纵横测绘有限公司
测绘资质：乙 级
证书编号：乙测资字35504456
发证机关：福建省自然资源厅



下乐陶片区市政道路工程(乐陶路东段延伸段)用地界址点坐标表二

界址点坐标表				界址点坐标表				界址点坐标表				界址点坐标表			
点号	X	Y	边长	点号	X	Y	边长	点号	X	Y	边长	点号	X	Y	边长
J153	2821345.642	39627908.802	2.04	J172	2821364.844	39627886.435	2.08	J191	2821363.072	39627912.972	1.36	J210	2821371.195	39627937.869	0.86
J154	2821345.559	39627906.764	1.45	J173	2821364.342	39627888.450	2.69	J192	2821363.257	39627914.324	1.51	J211	2821371.617	39627938.622	0.83
J155	2821345.529	39627905.315	1.93	J174	2821363.782	39627891.078	1.89	J193	2821363.491	39627915.815	1.49	J212	2821372.032	39627939.340	0.78
J156	2821345.527	39627903.381	2.37	J175	2821363.450	39627892.934	1.39	J194	2821363.754	39627917.278	1.43	J213	2821372.427	39627940.007	0.93
J157	2821345.583	39627901.015	2.43	J176	2821363.237	39627894.307	1.47	J195	2821364.037	39627918.679	1.81	J214	2821372.911	39627940.802	0.63
J158	2821345.708	39627898.591	2.14	J177	2821363.043	39627895.763	1.49	J196	2821364.435	39627920.442	1.54	J215	2821373.247	39627941.339	0.66
J159	2821345.874	39627896.456	2.55	J178	2821362.877	39627897.239	1.40	J197	2821364.809	39627921.931	1.45	J216	2821373.603	39627941.899	0.46
J160	2821346.141	39627893.920	2.53	J179	2821362.750	39627898.629	2.00	J198	2821365.192	39627923.327	1.45	J217	2821373.854	39627942.284	4.06
J161	2821346.480	39627891.417	2.36	J180	2821362.617	39627900.627	1.40	J199	2821365.606	39627924.722	1.05	J218	2821374.821	39627946.225	7.84
J162	2821346.862	39627889.088	2.70	J181	2821362.558	39627902.023	1.20	J200	2821365.922	39627925.720	1.17	J219	2821377.098	39627953.725	8.60
J163	2821347.376	39627886.441	2.86	J182	2821362.530	39627903.222	1.46	J201	2821366.292	39627926.828	1.12	J220	2821380.042	39627961.802	7.21
J164	2821348.010	39627883.653	2.00	J183	2821362.524	39627904.679	1.38	J202	2821366.664	39627927.884	1.50	J221	2821382.923	39627968.413	1.10
J165	2821348.509	39627881.712	1.28	J184	2821362.546	39627906.054	1.15	J203	2821367.189	39627929.287	1.30	J222	2821383.592	39627969.282	0.87
J166	2821348.837	39627880.475	1.01	J185	2821362.585	39627907.199	1.17	J204	2821367.671	39627930.500	1.65	J223	2821384.175	39627969.930	1.16
J167	2821349.097	39627879.496	2.67	J186	2821362.645	39627908.370	0.94	J205	2821368.313	39627932.022	1.41	J224	2821385.014	39627970.725	1.22
J168	2821349.781	39627876.915	6.67	J187	2821362.707	39627909.305	0.70	J206	2821368.891	39627933.312	1.43	J225	2821385.971	39627971.477	1.55
J169	2821350.271	39627870.261	19.46	J188	2821362.761	39627910.003	0.48	J207	2821369.504	39627934.609	1.30	J226	2821387.288	39627972.297	1.67
J170	2821369.083	39627875.249	6.67	J189	2821362.803	39627910.485	0.93	J208	2821370.084	39627935.775	1.60	J227	2821388.807	39627972.996	1.37
J171	2821366.214	39627881.272	5.34	J190	2821362.892	39627911.407	1.58	J209	2821370.826	39627937.193	0.77	J228	2821390.112	39627973.416	1.27
J172	2821364.844	39627886.435		J191	2821363.072	39627912.972		J210	2821371.195	39627937.869		J229	2821391.351	39627973.679	

界址点坐标表				界址点坐标表				界址点坐标表				界址点坐标表			
点号	X	Y	边长	点号	X	Y	边长	点号	X	Y	边长	点号	X	Y	边长
J229	2821391.351	39627973.679	1.24	J248	2821476.519	39628041.733	9.40	J267	2821611.668	39628087.049	2.20	J286	2821638.606	39628087.284	1.12
J230	2821392.556	39627973.988	1.09	J249	2821485.551	39628044.343	8.21	J268	2821613.471	39628088.308	1.93	J287	2821639.425	39628088.524	1.11
J231	2821393.587	39627974.348	1.09	J250	2821493.382	39628046.812	12.05	J269	2821615.075	39628089.381	2.02	J288	2821640.194	39628088.726	1.33
J232	2821394.586	39627974.787	1.32	J251	2821504.883	39628050.411	14.68	J270	2821616.851	39628090.334	1.49	J289	2821641.053	39628088.717	0.83
J233	2821395.746	39627975.423	1.17	J252	2821518.853	39628054.926	0.32	J271	2821618.218	39628090.920	1.96	J290	2821641.557	39628088.057	0.77
J234	2821396.717	39627976.074	1.10	J253	2821519.161	39628055.026	10.04	J272	2821620.078	39628091.534	1.66	J291	2821642.001	39628088.423	1.05
J235	2821397.575	39627976.758	1.13	J254	2821528.741	39628058.019	47.08	J273	2821621.698	39628091.910	1.58	J292	2821642.565	39628088.535	1.19
J236	2821398.396	39627977.527	1.36	J255	2821573.893	39628071.341	2.63	J274	2821623.258	39628092.141	1.69	J293	2821643.152	39628081.505	1.18
J237	2821399.300	39627978.541	4.28	J256	2821576.505	39628071.625	10.67	J275	2821624.941	39628092.252	1.52	J294	2821643.739	39628080.477	1.15
J238	2821401.869	39627981.969	3.69	J257	2821586.672	39628074.868	3.34	J276	2821626.458	39628092.230	1.40	J295	2821644.321	39628079.482	1.83
J239	2821404.431	39627984.630	29.56	J258	2821589.833	39628075.938	3.18	J277	2821627.855	39628092.107	1.53	J296	2821645.263	39628077.918	12.83
J240	2821423.667	39628007.080	10.81	J259	2821592.811	39628077.058	2.74	J278	2821629.369	39628091.861	1.32	J1	2821651.976	39628066.979	
J241	2821431.348	39628014.680	7.11	J260	2821595.344	39628078.101	3.41	J279	2821630.652	39628091.558	1.59	S=6751.29 平方米 合10.1269亩			
J242	2821436.468	39628019.618	6.71	J261	2821598.450	39628079.498	2.54	J280	2821632.172	39628091.079	1.53				
J243	2821441.594	39628023.953	7.20	J262	2821600.735	39628080.610	3.59	J281	2821633.588	39628090.508	1.61				
J244	2821446.956	39628028.750	14.42	J263	2821603.907	39628082.283	3.72	J282	2821635.032	39628089.789	1.28				
J245	2821459.022	39628036.653	4.45	J264	2821607.131	39628084.141	2.70	J283	2821636.131	39628089.140	0.69				
J246	2821463.043	39628038.557	8.42	J265	2821609.426	39628085.567	1.14	J284	2821636.709	39628088.758	1.31				
J247	2821471.228	39628040.533	5.43	J266	2821610.379	39628086.197	1.55	J285	2821637.762	39628087.985	1.10				
J248	2821476.519	39628041.733		J267	2821611.668	39628087.049		J286	2821638.606	39628087.284					

德化纵横测绘有限公司
测绘资质：乙级
证书编号：乙测资字35504456
发证机关：福建省自然资源厅